


Plant Schedule

Botanical Name	Common Name	Size
DECIDUOUS TREE OPTIONS:		
Acer rubrum 'Red Sunset'	Red Sunset Maple	2-2.5'cal
Ginkgo biloba 'Autumn Gold'	Maidenhair Tree	2-2.5'cal
Ostrya virginiana	Hophornbeam	2-2.5'cal
Tilia cordata 'Greenspire'	Greenspire Linden	2-2.5'cal
Acer saccharum 'Green Mountain'	Sugar Maple	2-2.5'cal
Quercus palustris	Pin Oak	2-2.5'cal
Nyssa sylvatica	Tulelo	2-2.5'cal
Tilia americana	Basswood	2-2.5'cal
Carya ovata	Shagbark Hickory	2-2.5'cal
Quercus coccinea	Scarlet Oak	2-2.5'cal
Carpinus caroliniana	American Hornbeam	2-2.5'cal
EVERGREEN TREE OPTIONS:		
Picea omorika	Serbian Spruce	8-10'
Picea abies	Norway Spruce	8-10'
Pinus thunbergii	Japanese Black Pine	8-10'
Picea pungens 'Glauca'	Colorado Blue Spruce	8-10'
Abies concolor	White Fir	8-10'
Tsuga canadensis	Hemlock	8-10'
Picea glauca	White Spruce	8-10'
EVERGREEN OPTIONS:		
Thuja occidentalis 'Smaragd'	Emerald Green Arborvitae	8-10'
Thuja x plicata 'Green Giant'	Green Giant Arborvitae	8-10'
Juniperus chinensis 'Mountbatten'	Mountbatten Juniper	8-10'
Juniperus virginiana	Eastern Red Cedar	8-10'
Juniperus chinensis 'Blue Point'	Blue Point Juniper	6-7'
Pinus strobus	White Pine	8-10'
Pinus resinosa	Red Pine	8-10'
SHRUB OPTIONS:		
Calycanthus floridus	Carolina Allspice	2-3'
Cornus alba 'Elegantissima'	Variagated Red Twig Dogwood	2-3'
Cornus racemosa	Grey Dogwood	2-3'
Forsythia	Forsythia	2-3'
Prunus Maratima	Beach Plum	2-3'
Ilex verticillata	Winterberry	2-3'
Physocarpus opulifolius 'Monlo'	Diablo Ninebark	2-3'
Viburnum dentatum	Arrowwood	2-3'
Syringa vulgaris	Common Lilac	2-3'
Ilex glabra 'Shamrock'	Shamrock Inkberry	2-3'
Kalmia latifolia	Mountain Laurel	2-3'
Rhododendron 'English Roseum'	English Roseum Rhododendron	2-3'
FLOWERING TREE OPTIONS:		
Cercis canadensis	Eastern Redbud	2-2.5'cal
Cornus kousa	Korean Dogwood	2-2.5'cal
Magnolia x soulangiana	Saucer Magnolia	8-10'
Oxydendrum arboreum	Sourwood	2-2.5'cal
Prunus serrulata 'Kwanzan'	Pink Flowering Cherry	2-2.5'cal
Pyrus calleryana 'Cleveland Select'	Cleveland Select Fl.Pear	2-2.5'cal
Cornus florida	White Dogwood	2-2.5'cal

Conservation Seed Mix
 Creeping Red Fescue, (Festuca rubra), Canada Wild Rye, (Elymus canadensis), Annual Ryegrass, (Lolium multiflorum), Perennial Ryegrass, (Lolium perenne), Blue Grama, (Bouteloua gracilis), Little Bluestem, (Schizachyrium scoparium), Indian Grass, (Sorghastrum nutans), Rough Bentgrass, (Agrostis scabra), Upland Bentgrass, (Agrostis perennans)
 APPLICATION RATE: 35 lb/acre | 1250 sq ft/lb

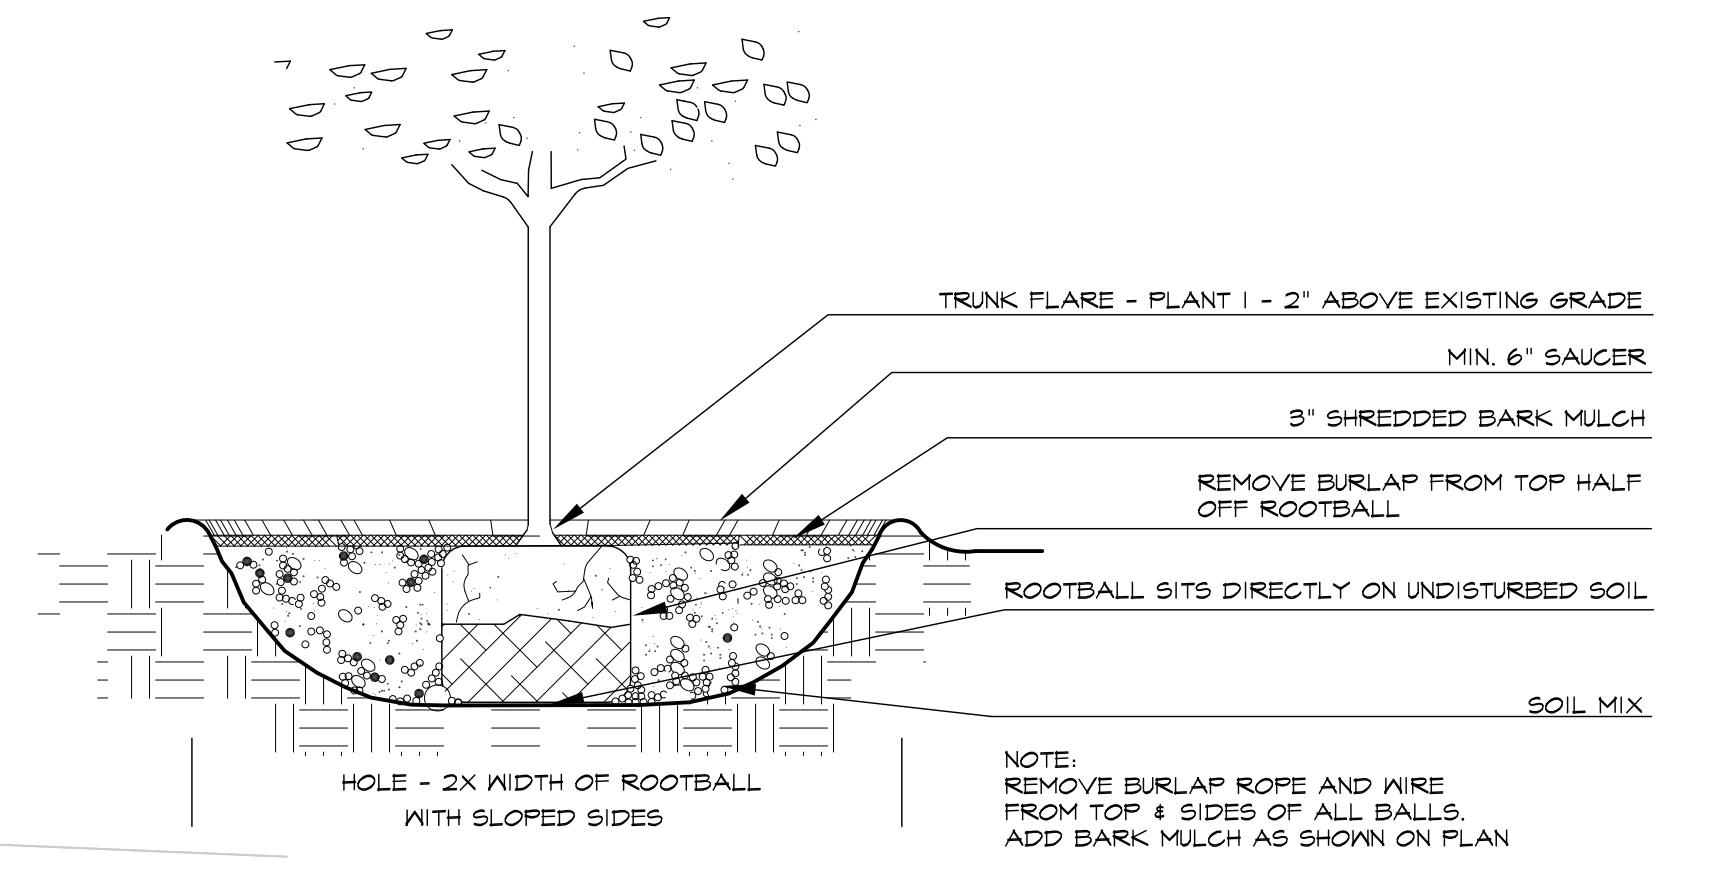

CONSULTANTS

REVISIONS

Essex Pastures
 42-44 Essex Rd.
 Ipswich, MA

DRAWING TITLE

Landscape Plan

james k. emmanuel | associates
 LANDSCAPE ARCHITECTS
 22 Carlton Rd.
 Marlborough, MA 01945
 tel. (781) 622-7487
 james@jamesemmanuel.com
 www.jamesemmanuel.com

SCALE: 1" = 40'
 DRAWN BY: JKE
 CHECKED:
 DATE: 4/16/18

DRAWING NUMBER

L-1

LANDSCAPE PLAN
 L-1 SCALE: 1/8" = 1'

3 TREE PLANTING
 L-1 SCALE: 1/2" = 1'-0"

NOTE: Base Plan information provided by:
BAYSIDE ENGINEERING
 600 Unicorn Park Drive Woburn, MA 01801
 Phone: 781.932.3201 Fax: 781.932.3413
 www.baysideengineering.com