


BUILDING SECTION

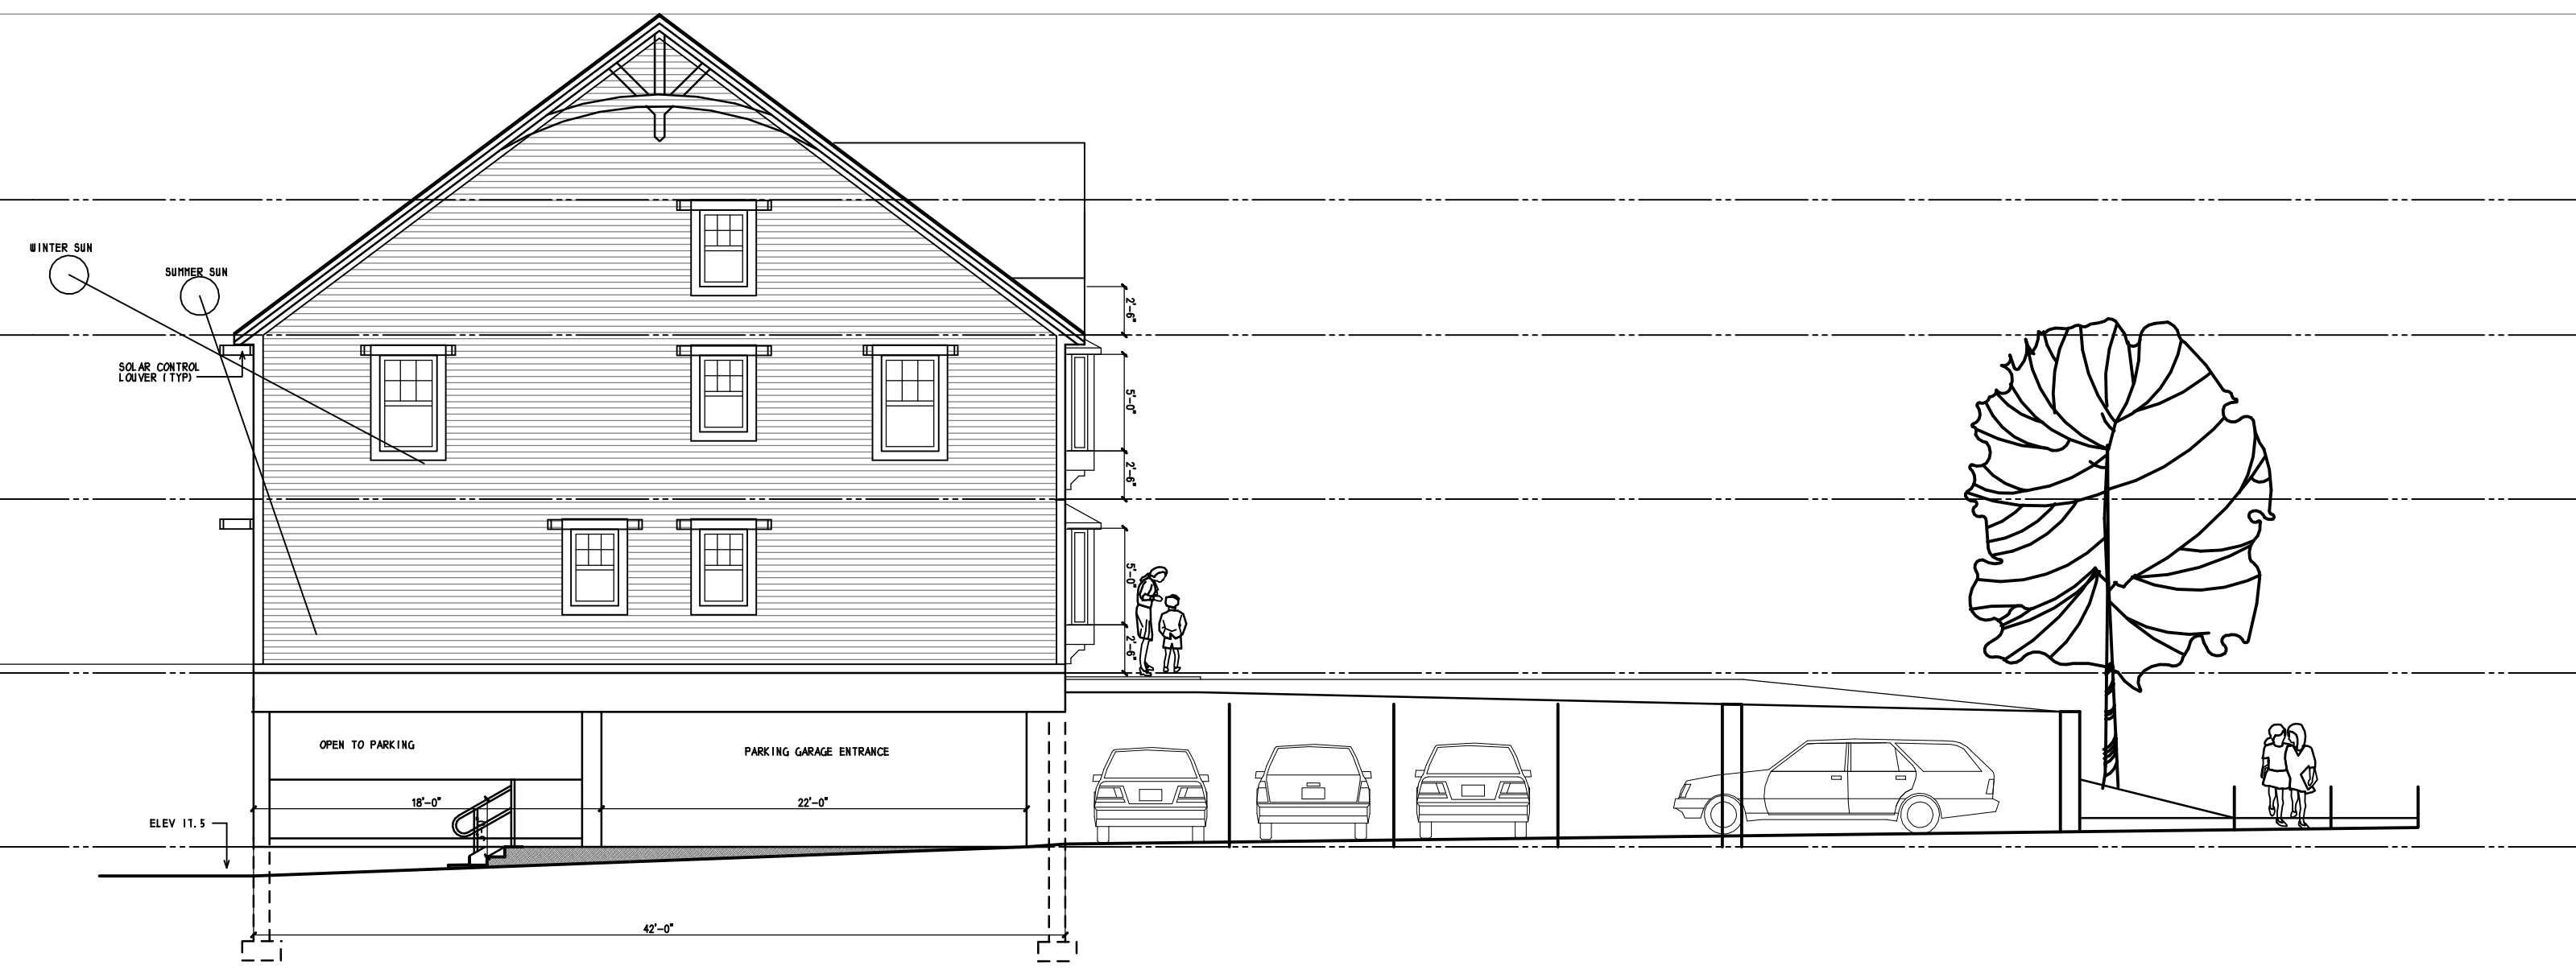


EAST ELEVATION



HIGH STREET ELEVATION


17'-0" 17'-0"

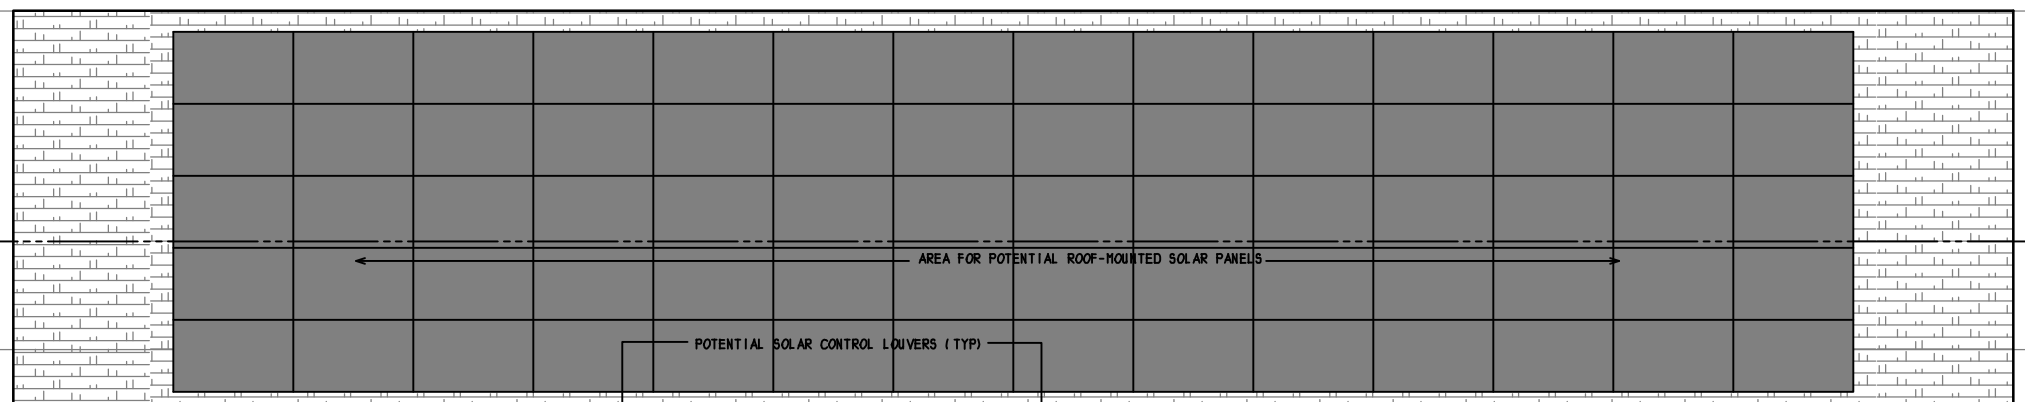

8'-6"


9'-0"

7'-3 1/4"

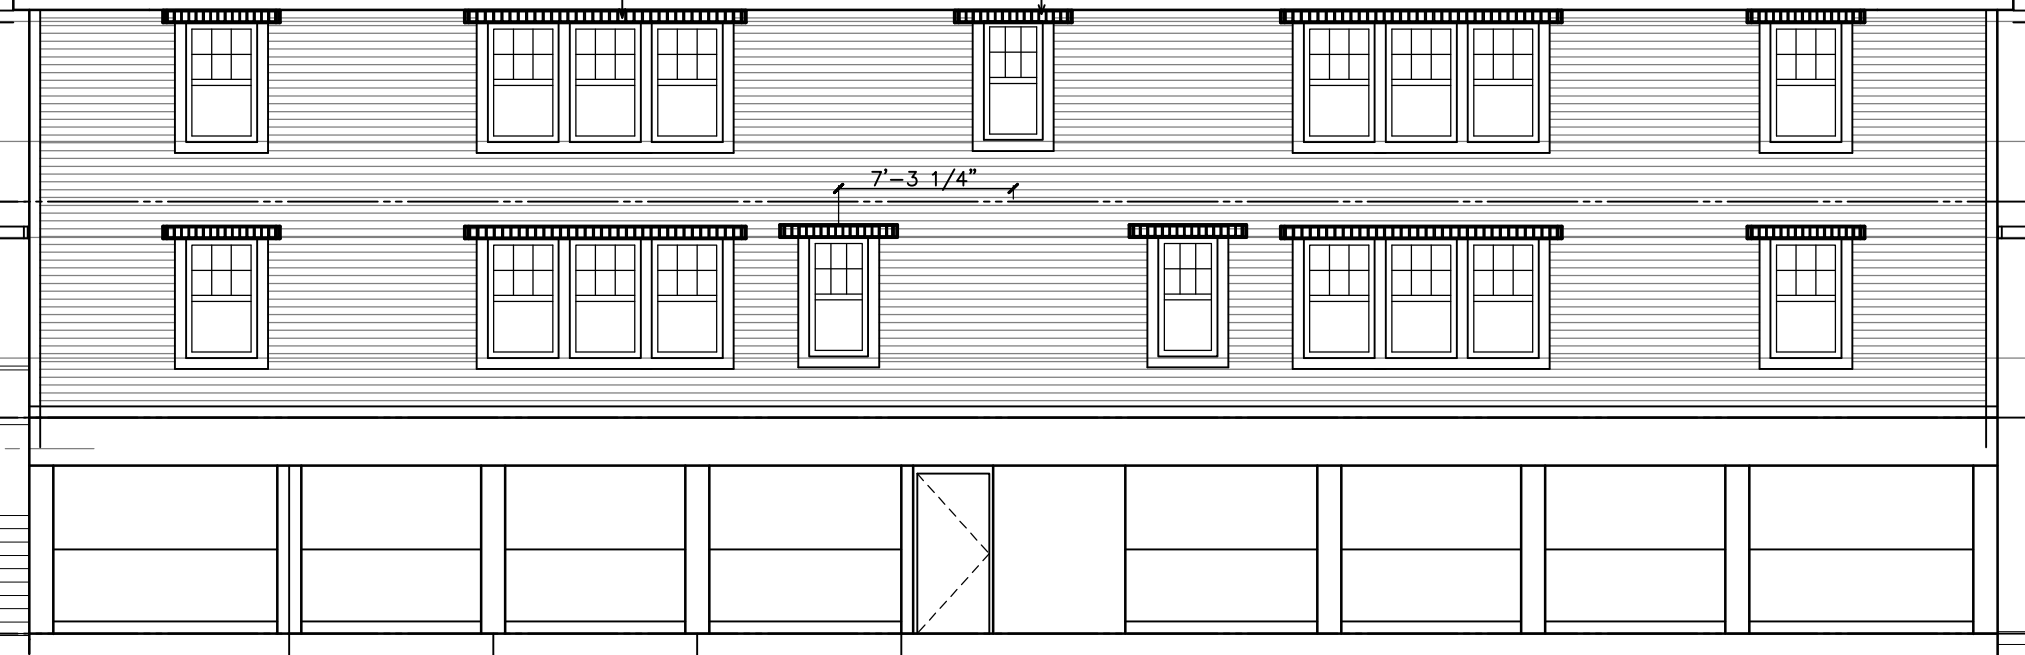

SOUTH ELEVATION

82'-0"

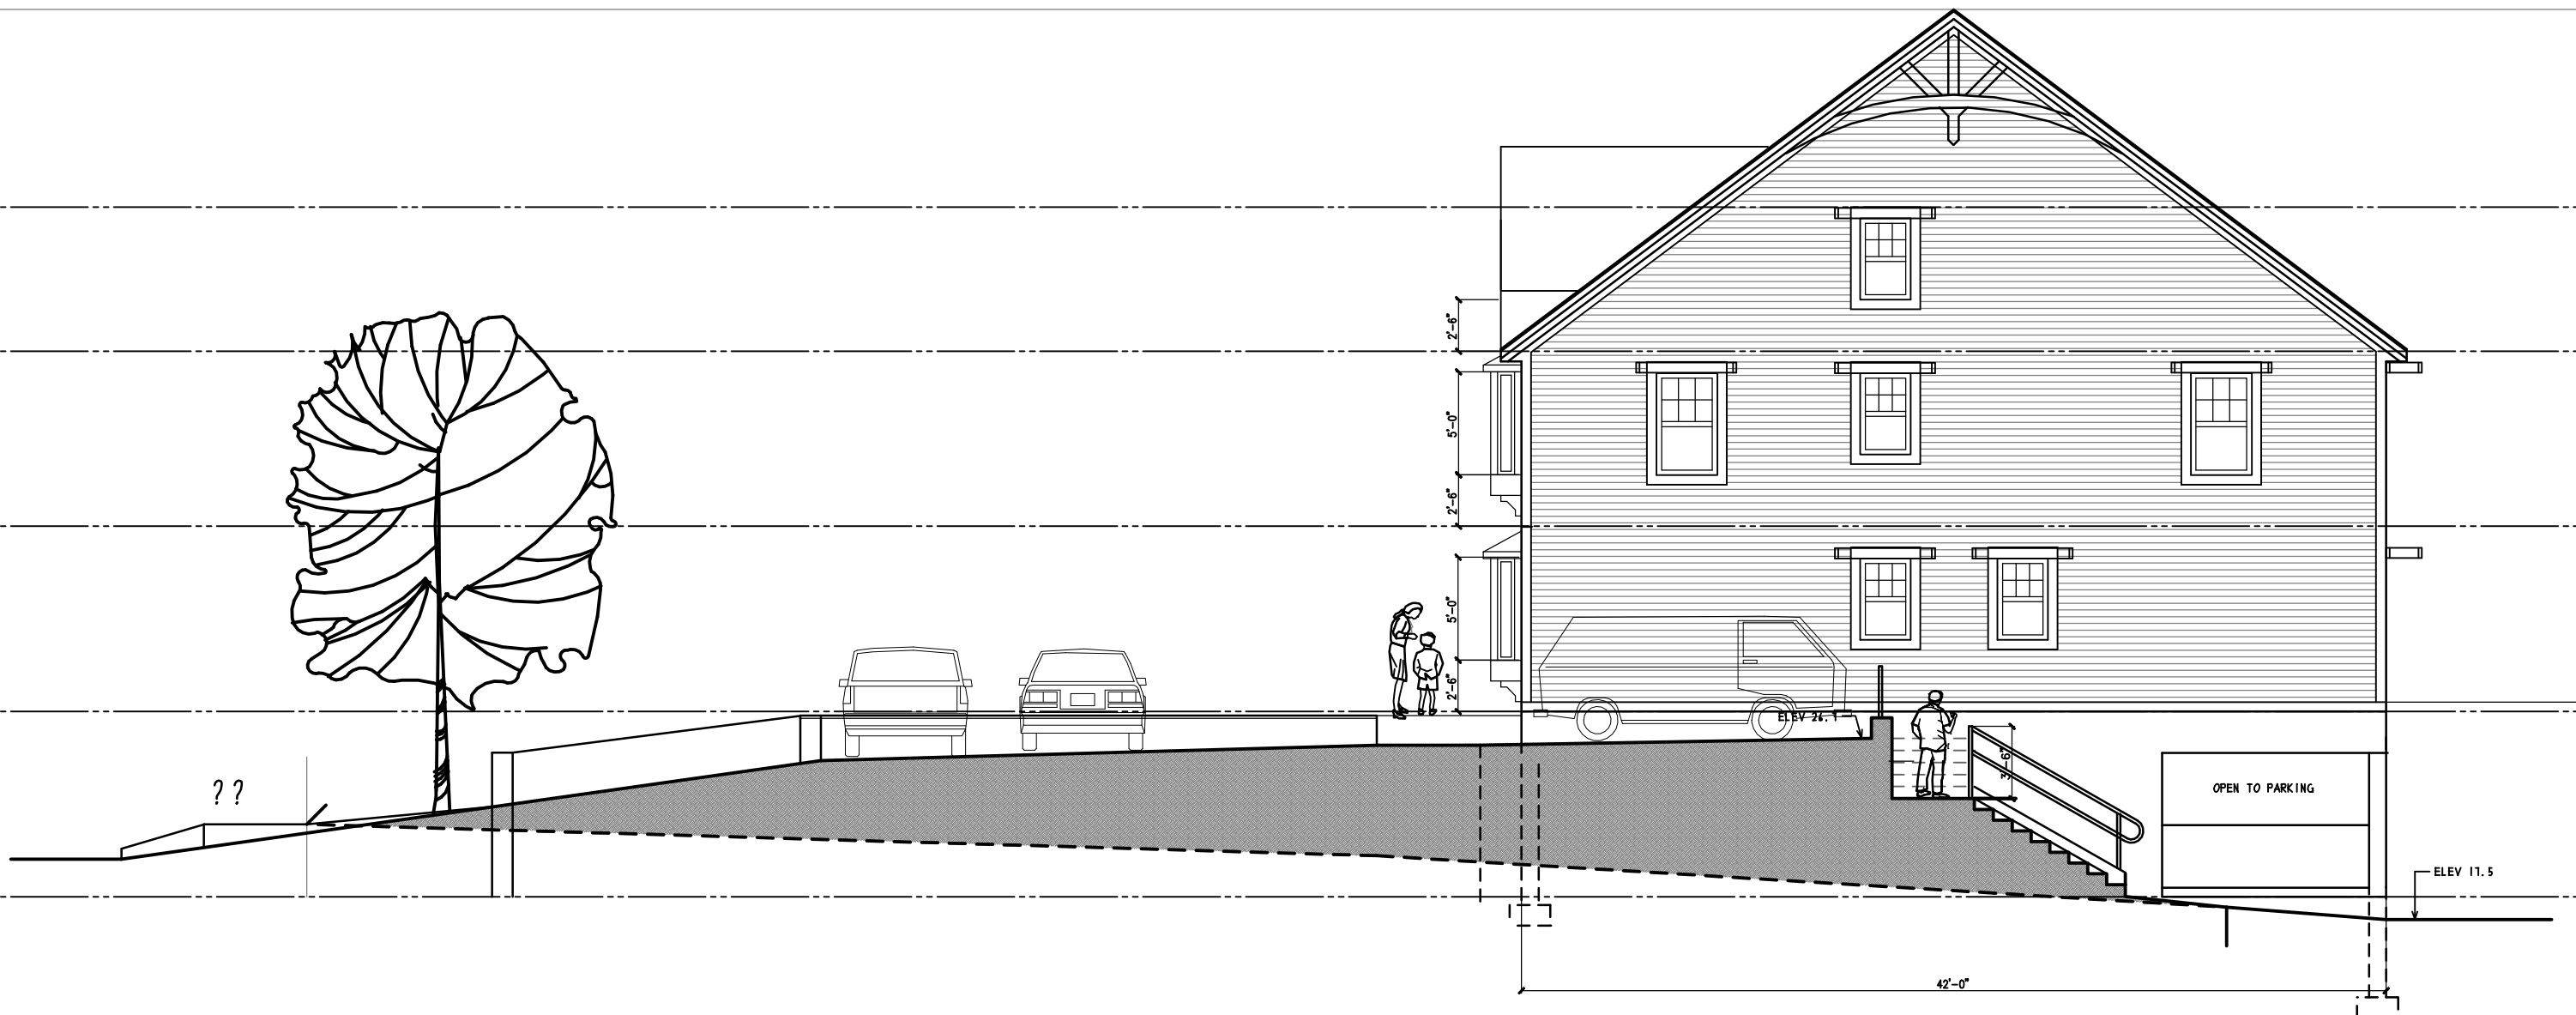

WEST ELEVATION